




The Future City of HYDERABAD 4.0

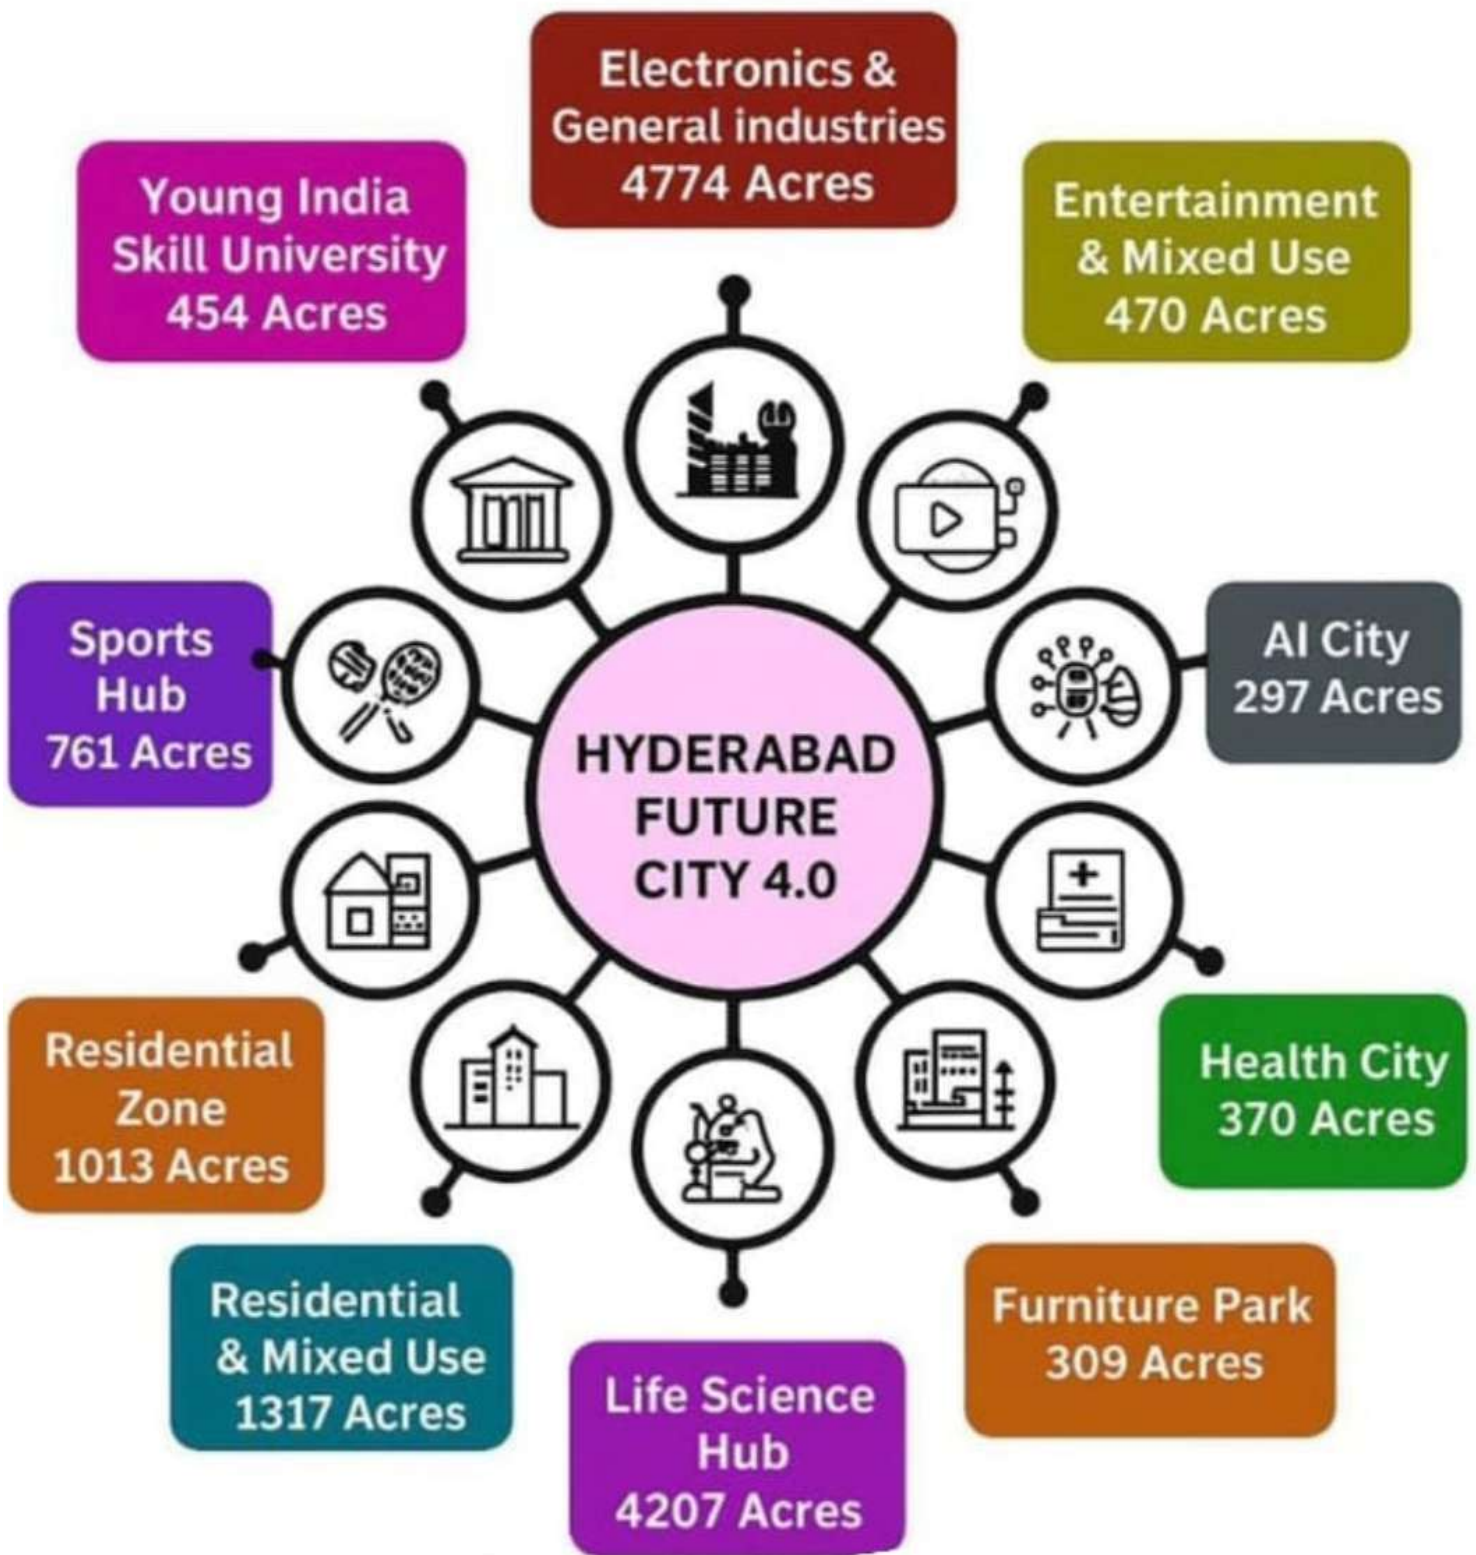

Taking Shape on Srisailem Highway



REVATHI Brundavanam

@100 Feet Road Facing Kadthal-Talakondapally 'X' Road
Near Srisailem Highway NH765



DRAFT TECHNICAL LAYOUT PATTERN FOR RESIDENTIAL PLOTS IN SY. NOS. 305/P & 306/P,
SITUATED AT AT TALAKONDAPALLY, GRAM PANCHAYAT AND MANDAL, BANAGAREDDY DISTRICT.



TLP No: 28/2022/H

P02400005816



PROJECT HIGHLIGHTS

- WALKING TRACK
- UNDERGROUND DRAINAGE
- AVENUE PLANTATION
- 24 HOURS
- SECURITY
- LANDSCAPED PARKS
- WALLARAS
- BOUNDARY WALL
- SALT RESISTANT
- WATER SUPPLY